
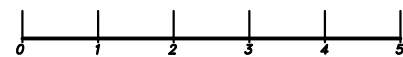


11,07	0,00	Mur Lointain	—
10,80	0,27	E22	—
10,56	0,51	F21	—
10,33	0,74	F20	—
10,09	0,98	E21	—
9,85	1,22	F19	—
9,62	1,45	F18	—
9,38	1,69	E20	—
9,17	1,90	F17	—
8,91	2,16	F16	—
8,67	2,40	E19	—
8,43	2,64	F15	—
8,20	2,87	F14	—
7,96	3,11	E18	—
7,36	3,71	E17	—
7,07	4,00	F13	—
6,78	4,29	E16	—
6,49	4,59	F12	—
6,19	4,88	E15	—
5,90	5,17	F11	—
5,61	4,46	E14	—
5,32	5,75	F10	—
5,02	6,05	E13	—
4,73	6,34	F9	—
4,44	6,63	E12	—
3,86	7,21	E 11	—
3,64	7,43	F8	—
3,41	7,66	F7	—
3,19	7,88	E 10	—
2,85	8,22	F6	—
2,52	8,56	E 9	—
2,18	8,89	F5	—
1,84	9,23	E 8	—
1,62	9,45	F4	—
1,39	9,68	F3	—
1,17	9,90	E 7	—
1,05	10,04	F2	—
0,53	10,54	Différence sur pose autorisée	
0,30	10,77	E 6	—
0,00	11,07	CADRE DE SCENE	—
0,75	11,82	FS3	—
1,20	12,27	E 5	—
2,30	13,37	E 4	—
2,93	14,00	E 3	—
4,53	15,60	E 2	—
6,06	17,13	E 1	—

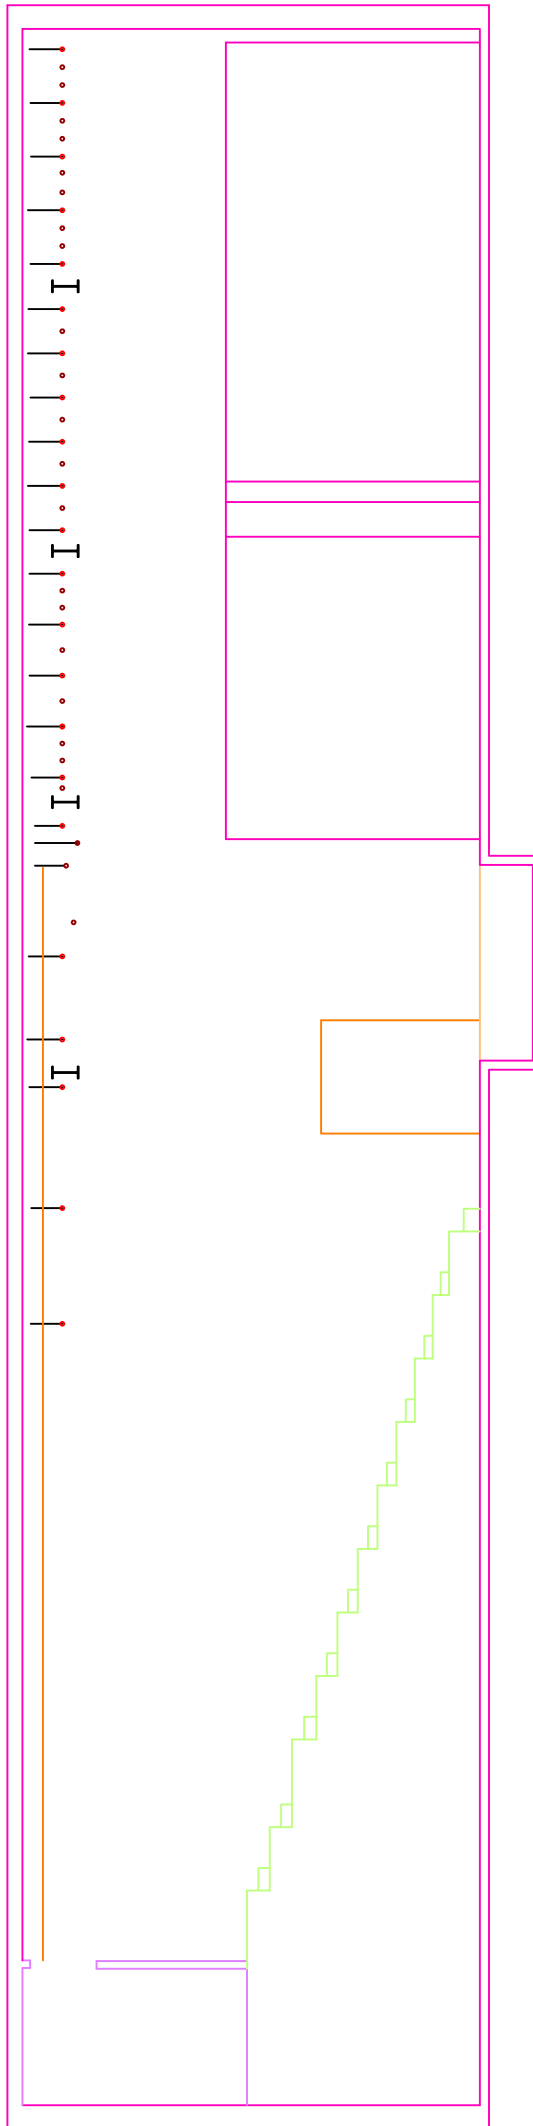

178, rue de la Carrlerasse - 34090 Montpellier		Tél: +33 4 67 67 31 00 www.domaine-do-34.eu				
Coupe		Paul Puaux				
ECH:	DATE:	DESSINE PAR:	DATE MODIF.:	FICHER:	NUMERO DE PLAN:	IMP.:
1:100		CS	16-04-21	Plan-Coupe Paul Puaux		